



LEGEND:

- EXISTING LIMITED ACCESS
- PROPOSED LIMITED ACCESS

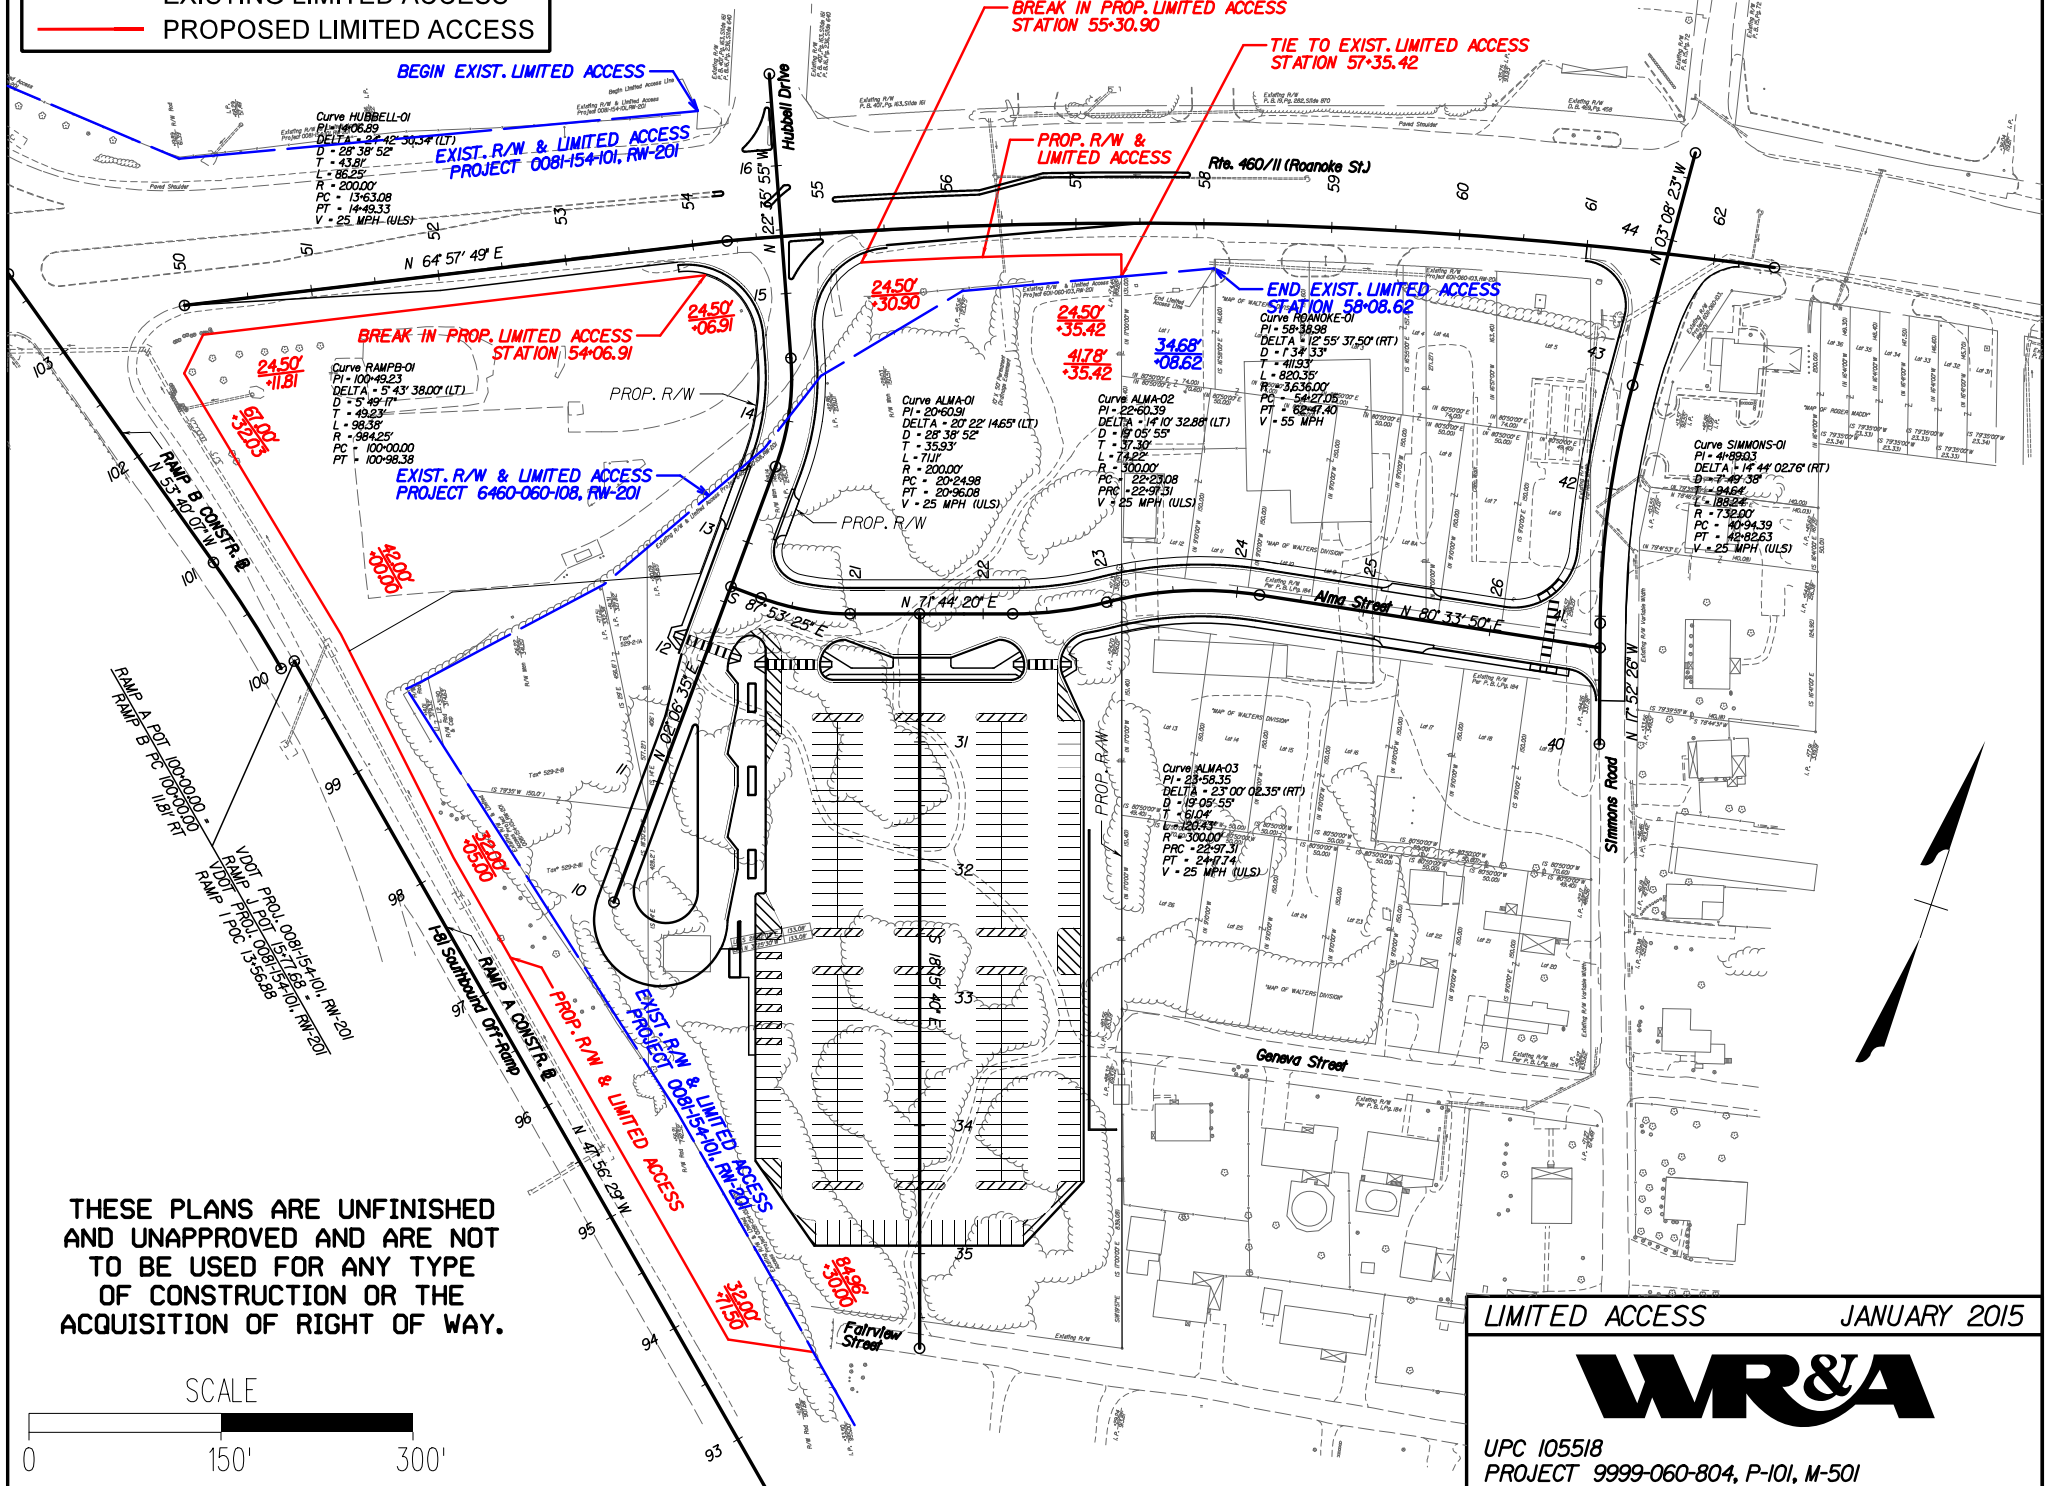

THESE PLANS ARE UNFINISHED AND UNAPPROVED AND ARE NOT TO BE USED FOR ANY TYPE OF CONSTRUCTION OR THE ACQUISITION OF RIGHT OF WAY.

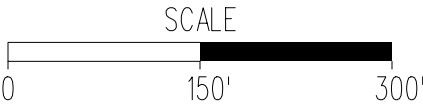

LIMITED ACCESS JANUARY 2015



UPC 105518
 PROJECT 9999-060-804, P-101, M-501